



F:\BUREAU\DAVID\James BISTYLE DELUXE (TEAR 3)\DELUXE SABER 750 and 1000 (DSD PUMP + NARROW PANEL) MAXIMETAL LADDER RACK.dwg, 2015-11-17 12:33:27, dessin2015

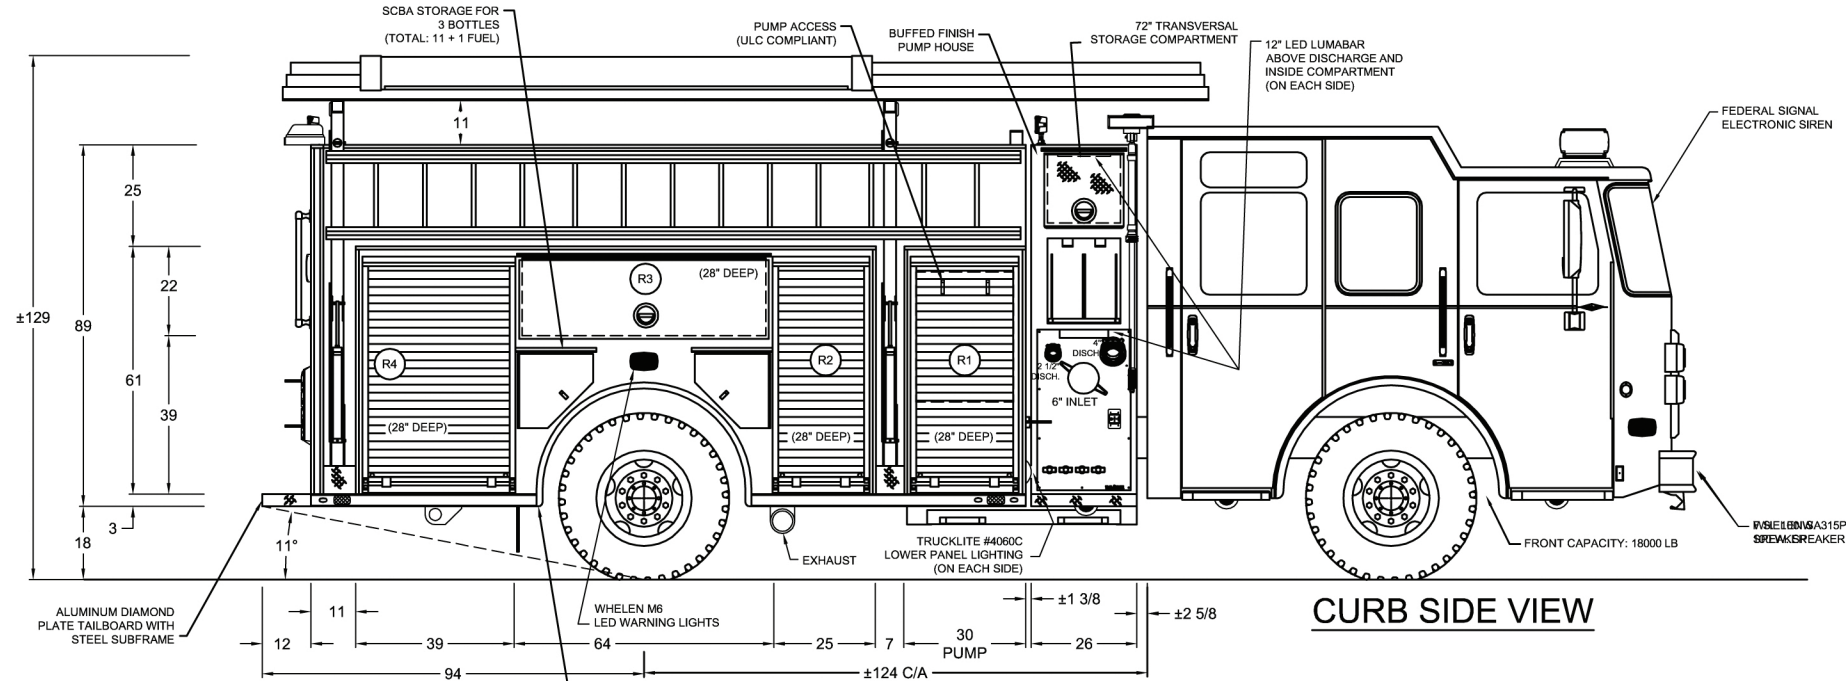


NOTES: ** LUMABAR LIGHTING **
IN EACH COMPARTMENT

** LUMABAR AY-9220-32-C-0 (1) **
WITHIN PUMP HOUSE
(PLUMBING AREA)


ALL COMPARTMENTS: INTERIOR BUFFED FINISH

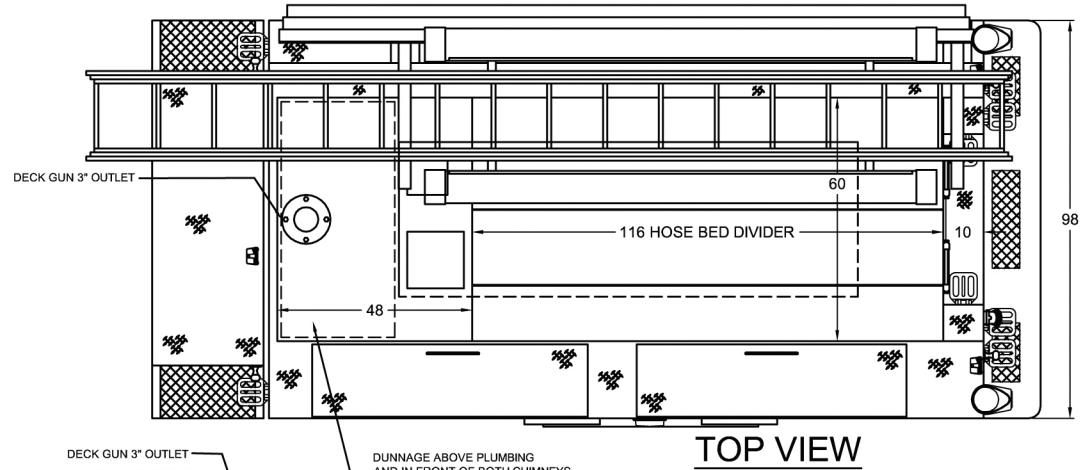

TOP VIEW

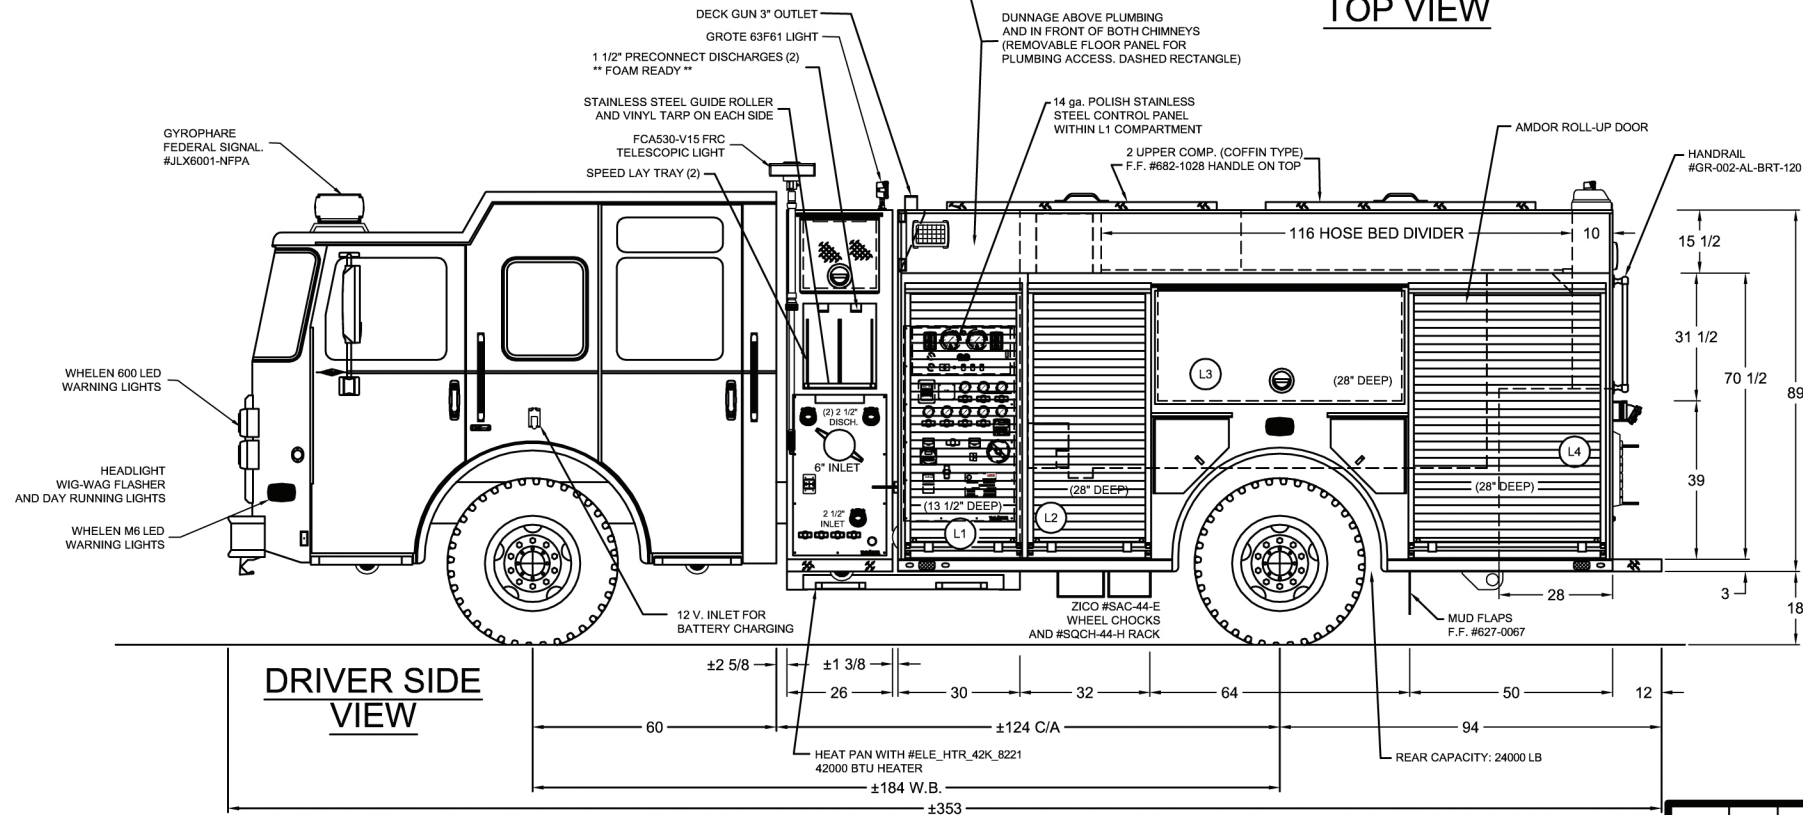

DRIVER SIDE VIEW

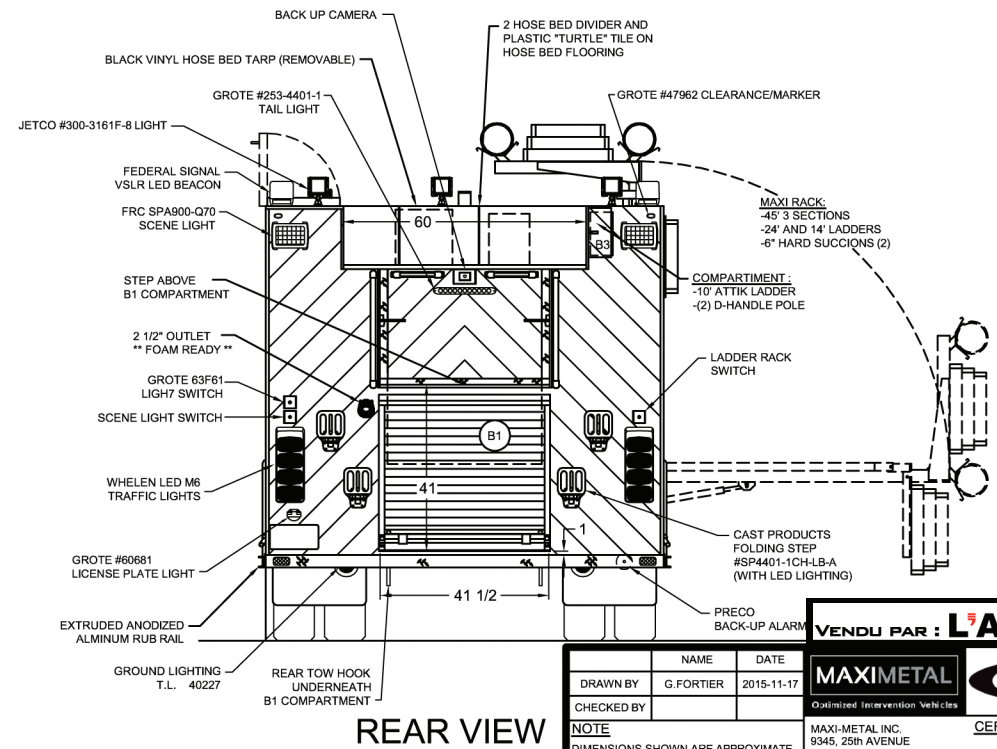

REAR VIEW

DELUXE 750

COPOLYMER BOOSTER TANK
750 GAL. WATER (625 IMP. GAL.)
30 GAL. FOAM (25 IMP. GAL.)

1500 GPM HALE DSD PUMP
+ FOAM SYSTEM PLUMBING READY

PRELIMINARY LAYOUT DELUXE 750 (DSD PUMP) MAXI LADDER RACK

ZONE	REV.	DESCRIPTION	DATE	APPROVED
1		PIERCE LOGO, TOP/FRONT VIEWS AND LIGHTING MODIF. MAXI USUAL STD.	2015-11-17	P.T

DRAWN BY G.FORTIER		NAME G.FORTIER		DATE 2015-11-17	
CHECKED BY					
NOTE DIMENSIONS SHOWN ARE APPROXIMATE AND ARE SUBJECT TO MINOR DEVIATIONS AS MAY OCCUR OR BE NECESSARY IN CONSTRUCTION. MINOR DETAILS NOT SHOWN.					
PROPERTY AND CONFIDENTIALITY: THE INFORMATION IN THIS DRAWING IS CONFIDENTIAL AND PROPERTY OF MAXI-METAL INC. ANY COPY IS PROHIBITED WITHOUT OUR WRITTEN APPROVAL. ©					
DRAWING NO.: PRELIMINARY LAYOUT					
PROJECT: MAXISABER (DELUXE)					
SCALE: 1/4" = 1'					

VENDU PAR : L'ARSENAL
MAXI-METAL
Optimized Intervention Vehicles
Pierce
CERTIFIED ISO 9001 : 2008
MAXI-METAL INC.
9345, 25th AVENUE
SAINT-GEORGES (QUEBEC)
G5A 1L1
PHONE NO.: 418 228-6637
1 800 510-6637
FAX NO.: 418 228-0453